
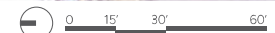





E. MULBERRY STREET ALLEY SITE PLAN

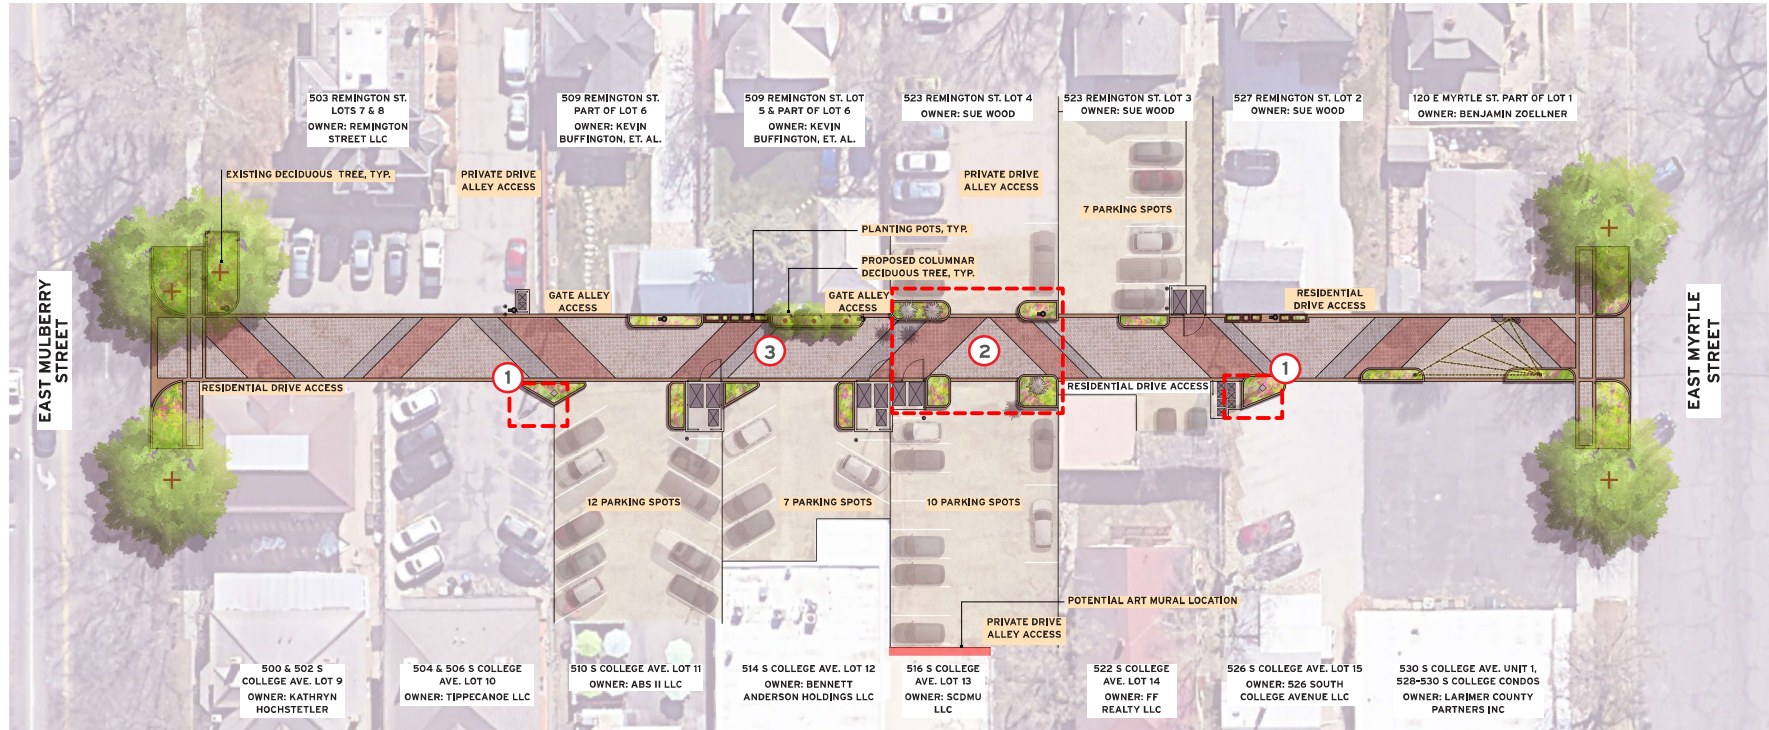


① POLLINATOR TOTEM

② KINETIC ALLIUM SCULPTURE

③ PAVING DESIGN INTENT

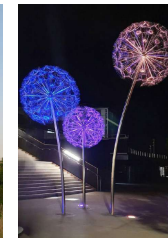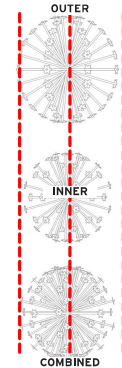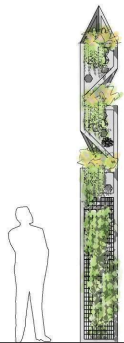

CHESTNUT STREET ALLEY SITE PLAN

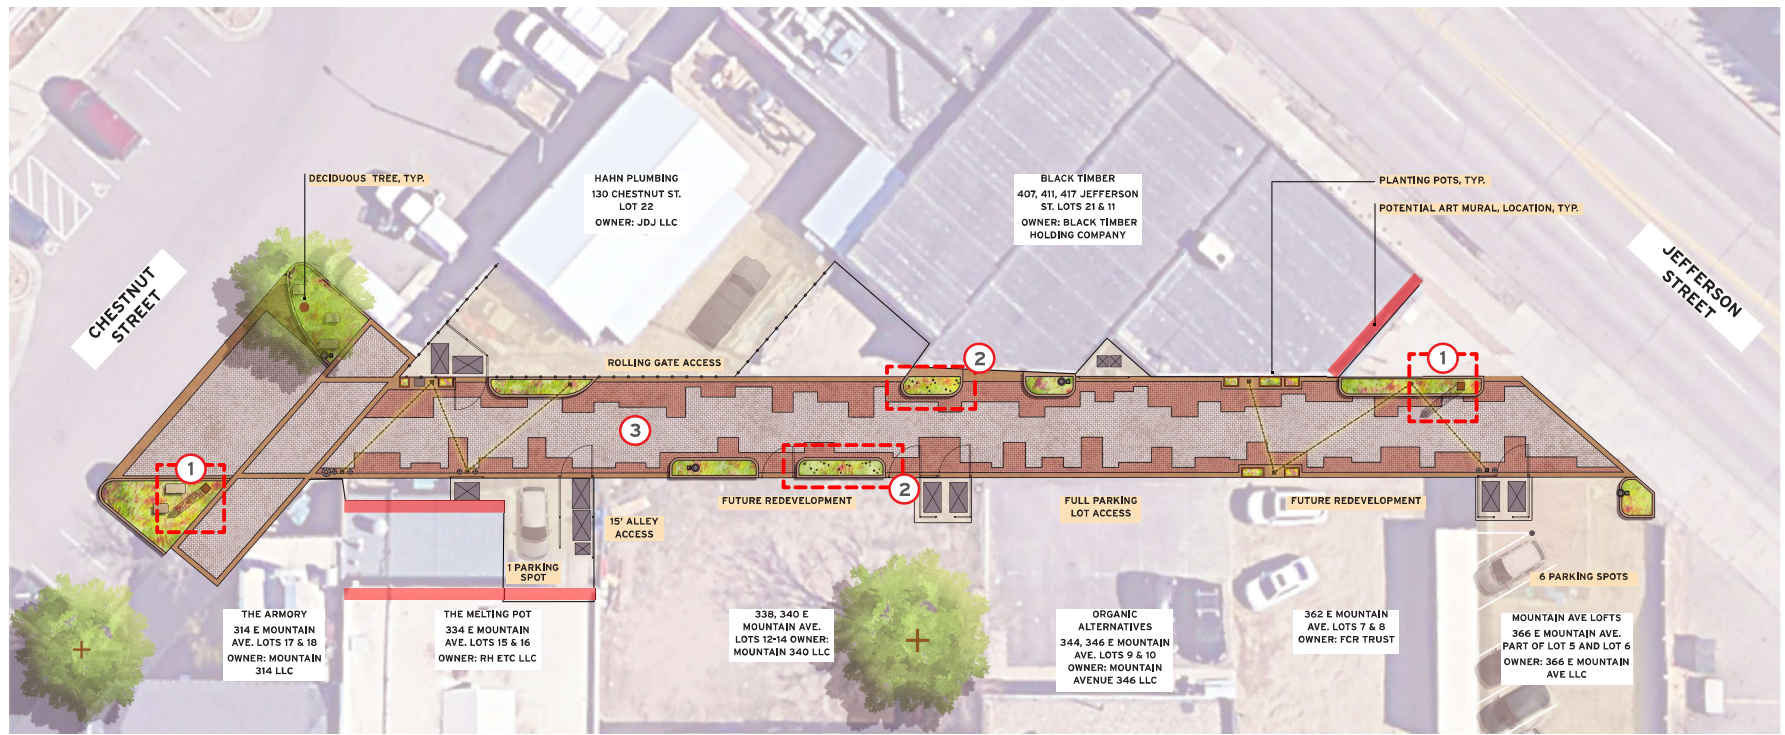

① INDUSTRIAL BEACON

② STEAMPUNK PIPES

③ PAVING DESIGN INTENT

